

Vibration Institute 2024

Show Name: Vibration Institute 2024

Show Dates: August 7-8, 2024

Facility: N Kentucky Convention Center

City, State: Covington, KY

Location: Ballroom C-D-E

Legend:

Inventory as of 01/29/2024

Dimension	Qty
10x10'	40
Totals:	40

AE: Stefan Kowatsch


Show Number: 7592

Drawn By: emostrom-ose

Revised: 1/29/2024 11:52 AM

File: 7592_24_Vibration Institute.dwg

Every effort has been made to ensure the accuracy of all information contained on this floor plan. However, no warranties, either expressed or implied are made with respect to this floor plan. If the location of building columns, utilities or other architectural components of the facility is a consideration in the construction of an exhibit, it is the sole responsibility of the exhibitor to physically inspect the facility to verify all dimensions and locations.

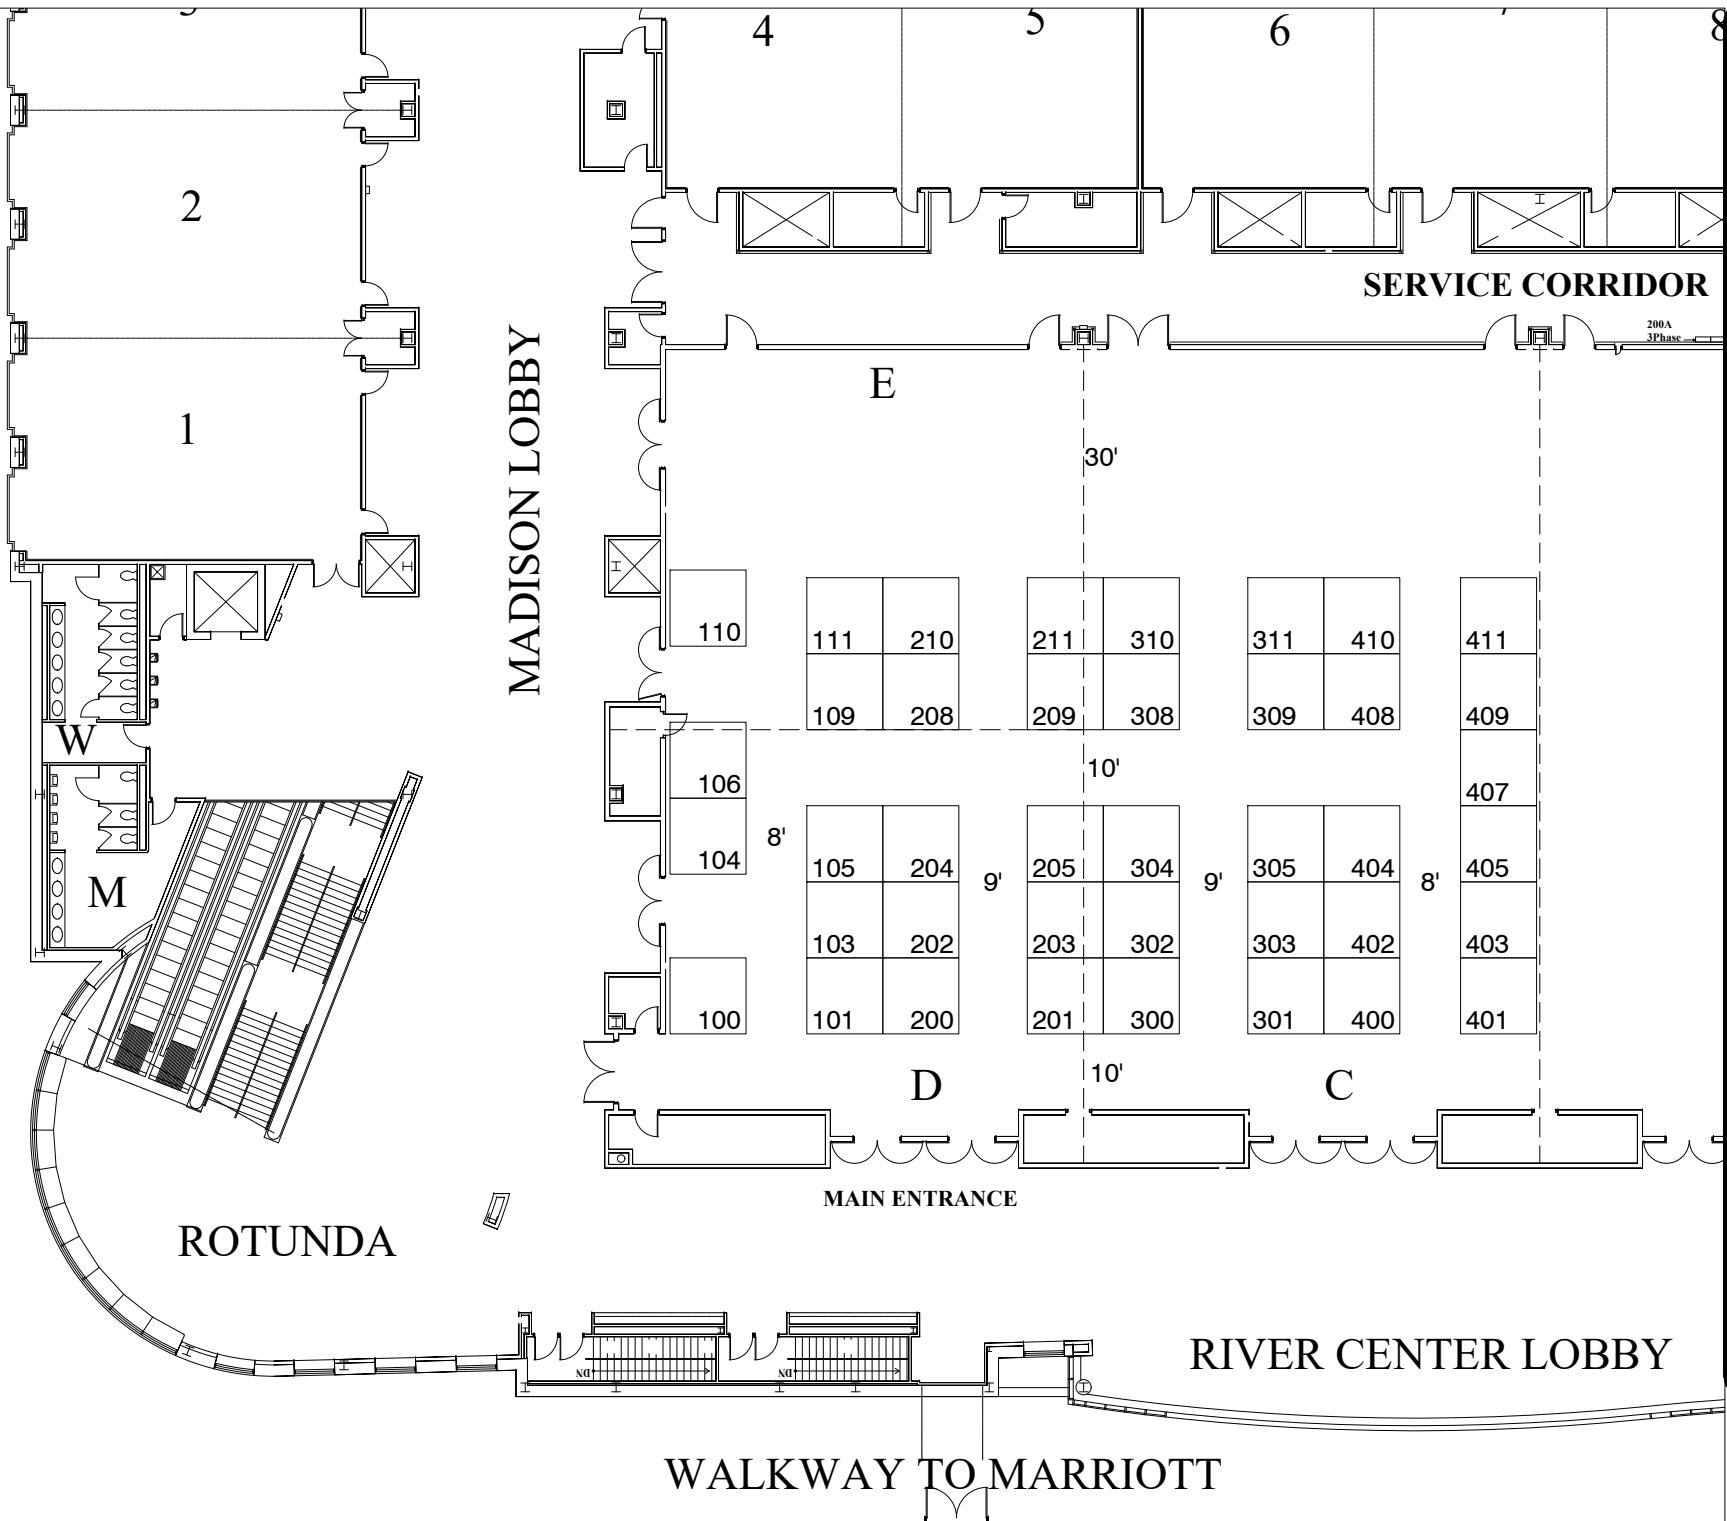

MADISON LOBBY

SERVICE CORRIDOR

E

30'

8'

10'

D

10'

C

MAIN ENTRANCE

RIVER CENTER LOBBY

WALKWAY TO MARRIOTT

ROTUNDA

2

1

4

5

6

7

8

110

111

210

211

310

311

410

411

109

208

209

308

309

408

409

106

407

104

105

204

205

304

305

404

405

103

202

203

302

303

402

403

100

101

200

201

300

301

400

401

200A
3Phase

W

M

NO

NO